



619 N. Cascade Avenue, Suite 200 (719)785-0790  
Colorado Springs, Colorado 80903 (719)785-0799 (Fax)

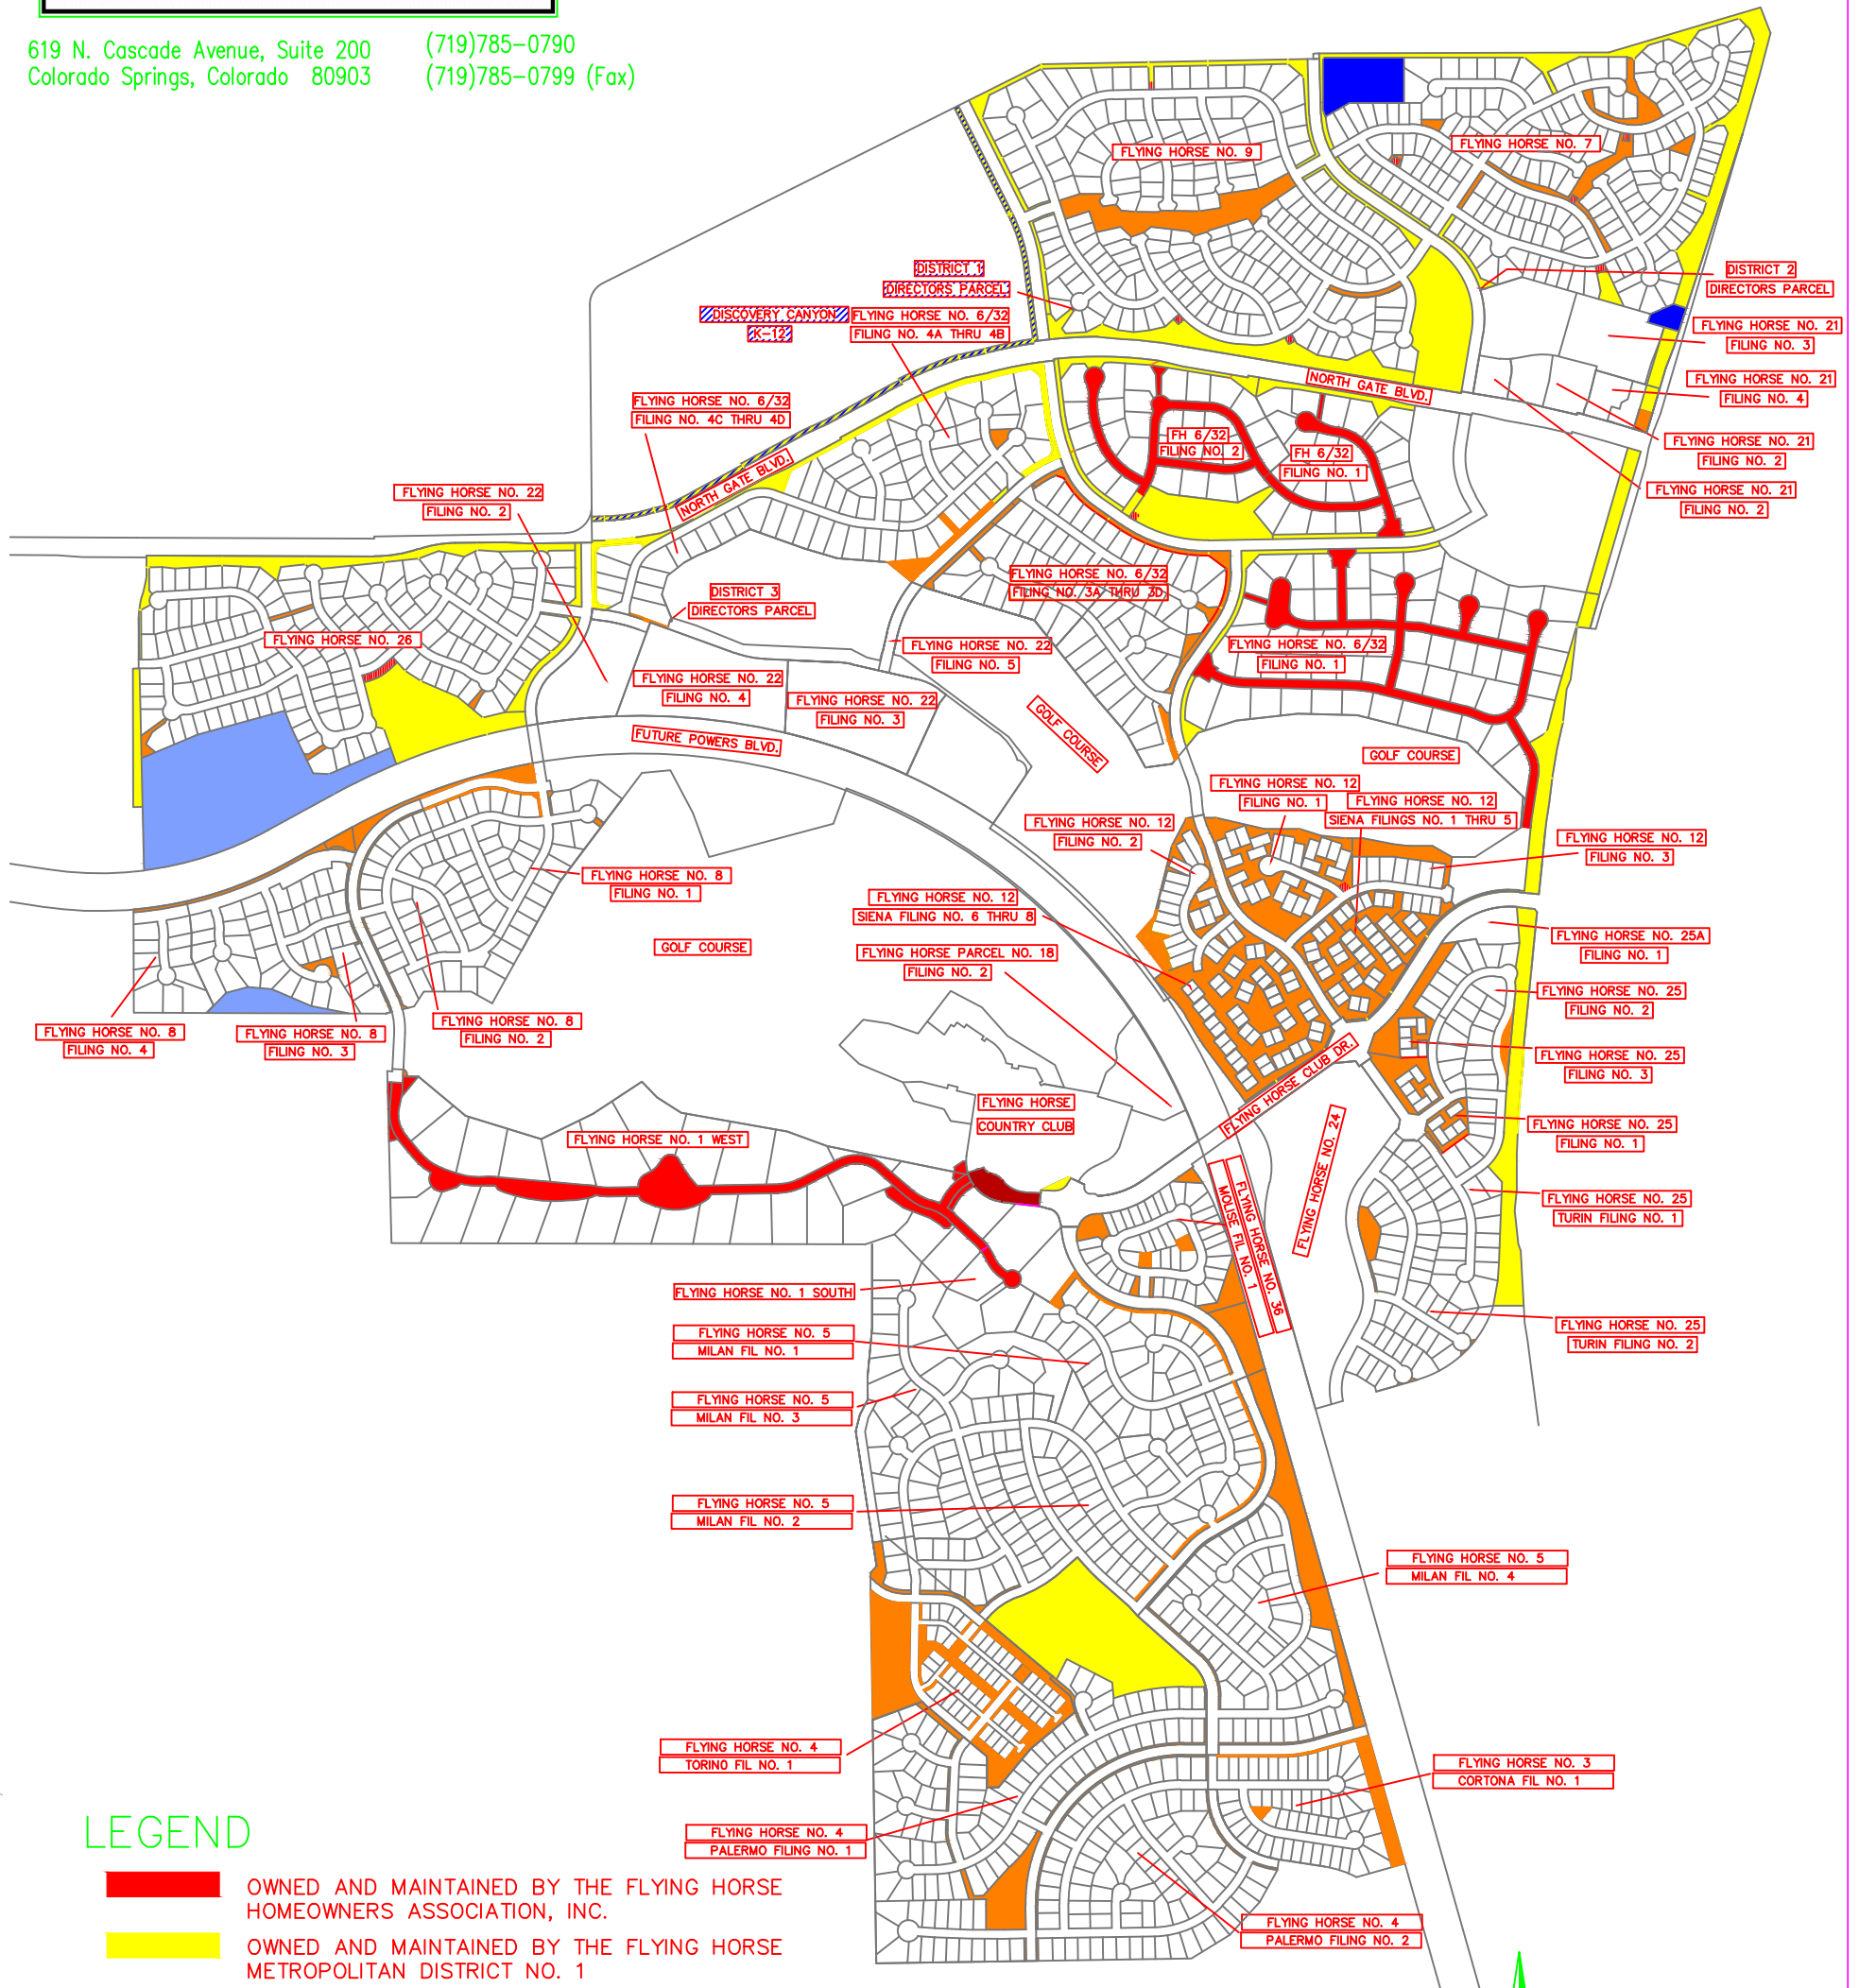

**LEGEND**

- OWNED AND MAINTAINED BY THE FLYING HORSE HOMEOWNERS ASSOCIATION, INC.
- OWNED AND MAINTAINED BY THE FLYING HORSE METROPOLITAN DISTRICT NO. 1
- OWNED AND MAINTAINED BY COLORADO SPRINGS UTILITIES
- OWNED AND MAINTAINED BY DISTRICT, DIRECTORS PARCEL
- OWNED BY FLYING HORSE METROPOLITAN DISTRICT NO. 1 MAINTAINED BY THE FLYING HORSE HOMEOWNERS ASSOCIATION, INC.
- OWNED AND MAINTAINED BY COLORADO SPRINGS AESTHETIC SURFACE LANDSCAPING, FENCE, AND WALKS WILL BE MAINTAINED BY THE FLYING HORSE METROPOLITAN DISTRICT NO. 1
- OWNED BY DISTRICT, DIRECTORS PARCEL MAINTANCE BY FLYING HORSE HOMEOWNERS ASSOCIATION, INC. FOR MAIL BOXES
- OWNED BY THE FLYING HORSE COUNTRY CLUB, LLC. MAINTAINED BY THE FLYING HORSE COUNTRY CLUB, LLC. AND FLYING HORSE NO. 1 WEST
- OWNED BY SCHOOL DISTRICT NO. 20 AND MAINTAINED BY THE FLYING HORSE FLYING HORSE METROPOLITAN DISTRICT NO. 1

MEDIANS AND ISLANDS WITHIN FLYING HORSE CLUB DRIVE AND NORTH GATE BOULEVARD ARE MAINTAINED BY THE FLYING HORSE METROPOLITAN DISTRICT NO. 1

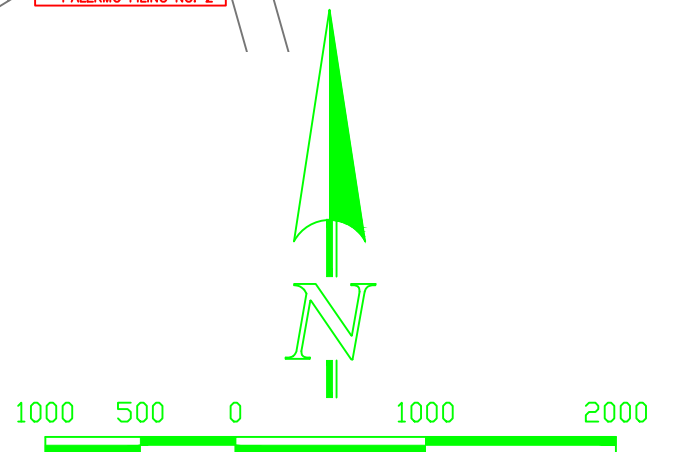

SCALE: 1" = 1000'  
CCES, LLC DOES NOT EXPRESS NOR IMPLY ANY WARRANTY WITH THE ABOVE WRITTEN LEGAL DESCRIPTION AND EXHIBIT. THE LEGAL DESCRIPTION WAS WRITTEN FOR INFORMATIONAL PURPOSES ONLY AND DOES NOT DEPICT A MONUMENTED LAND SURVEY.